


VINITA  
@  
VIRUGAMBAKKAM




contact no

**7871001551**

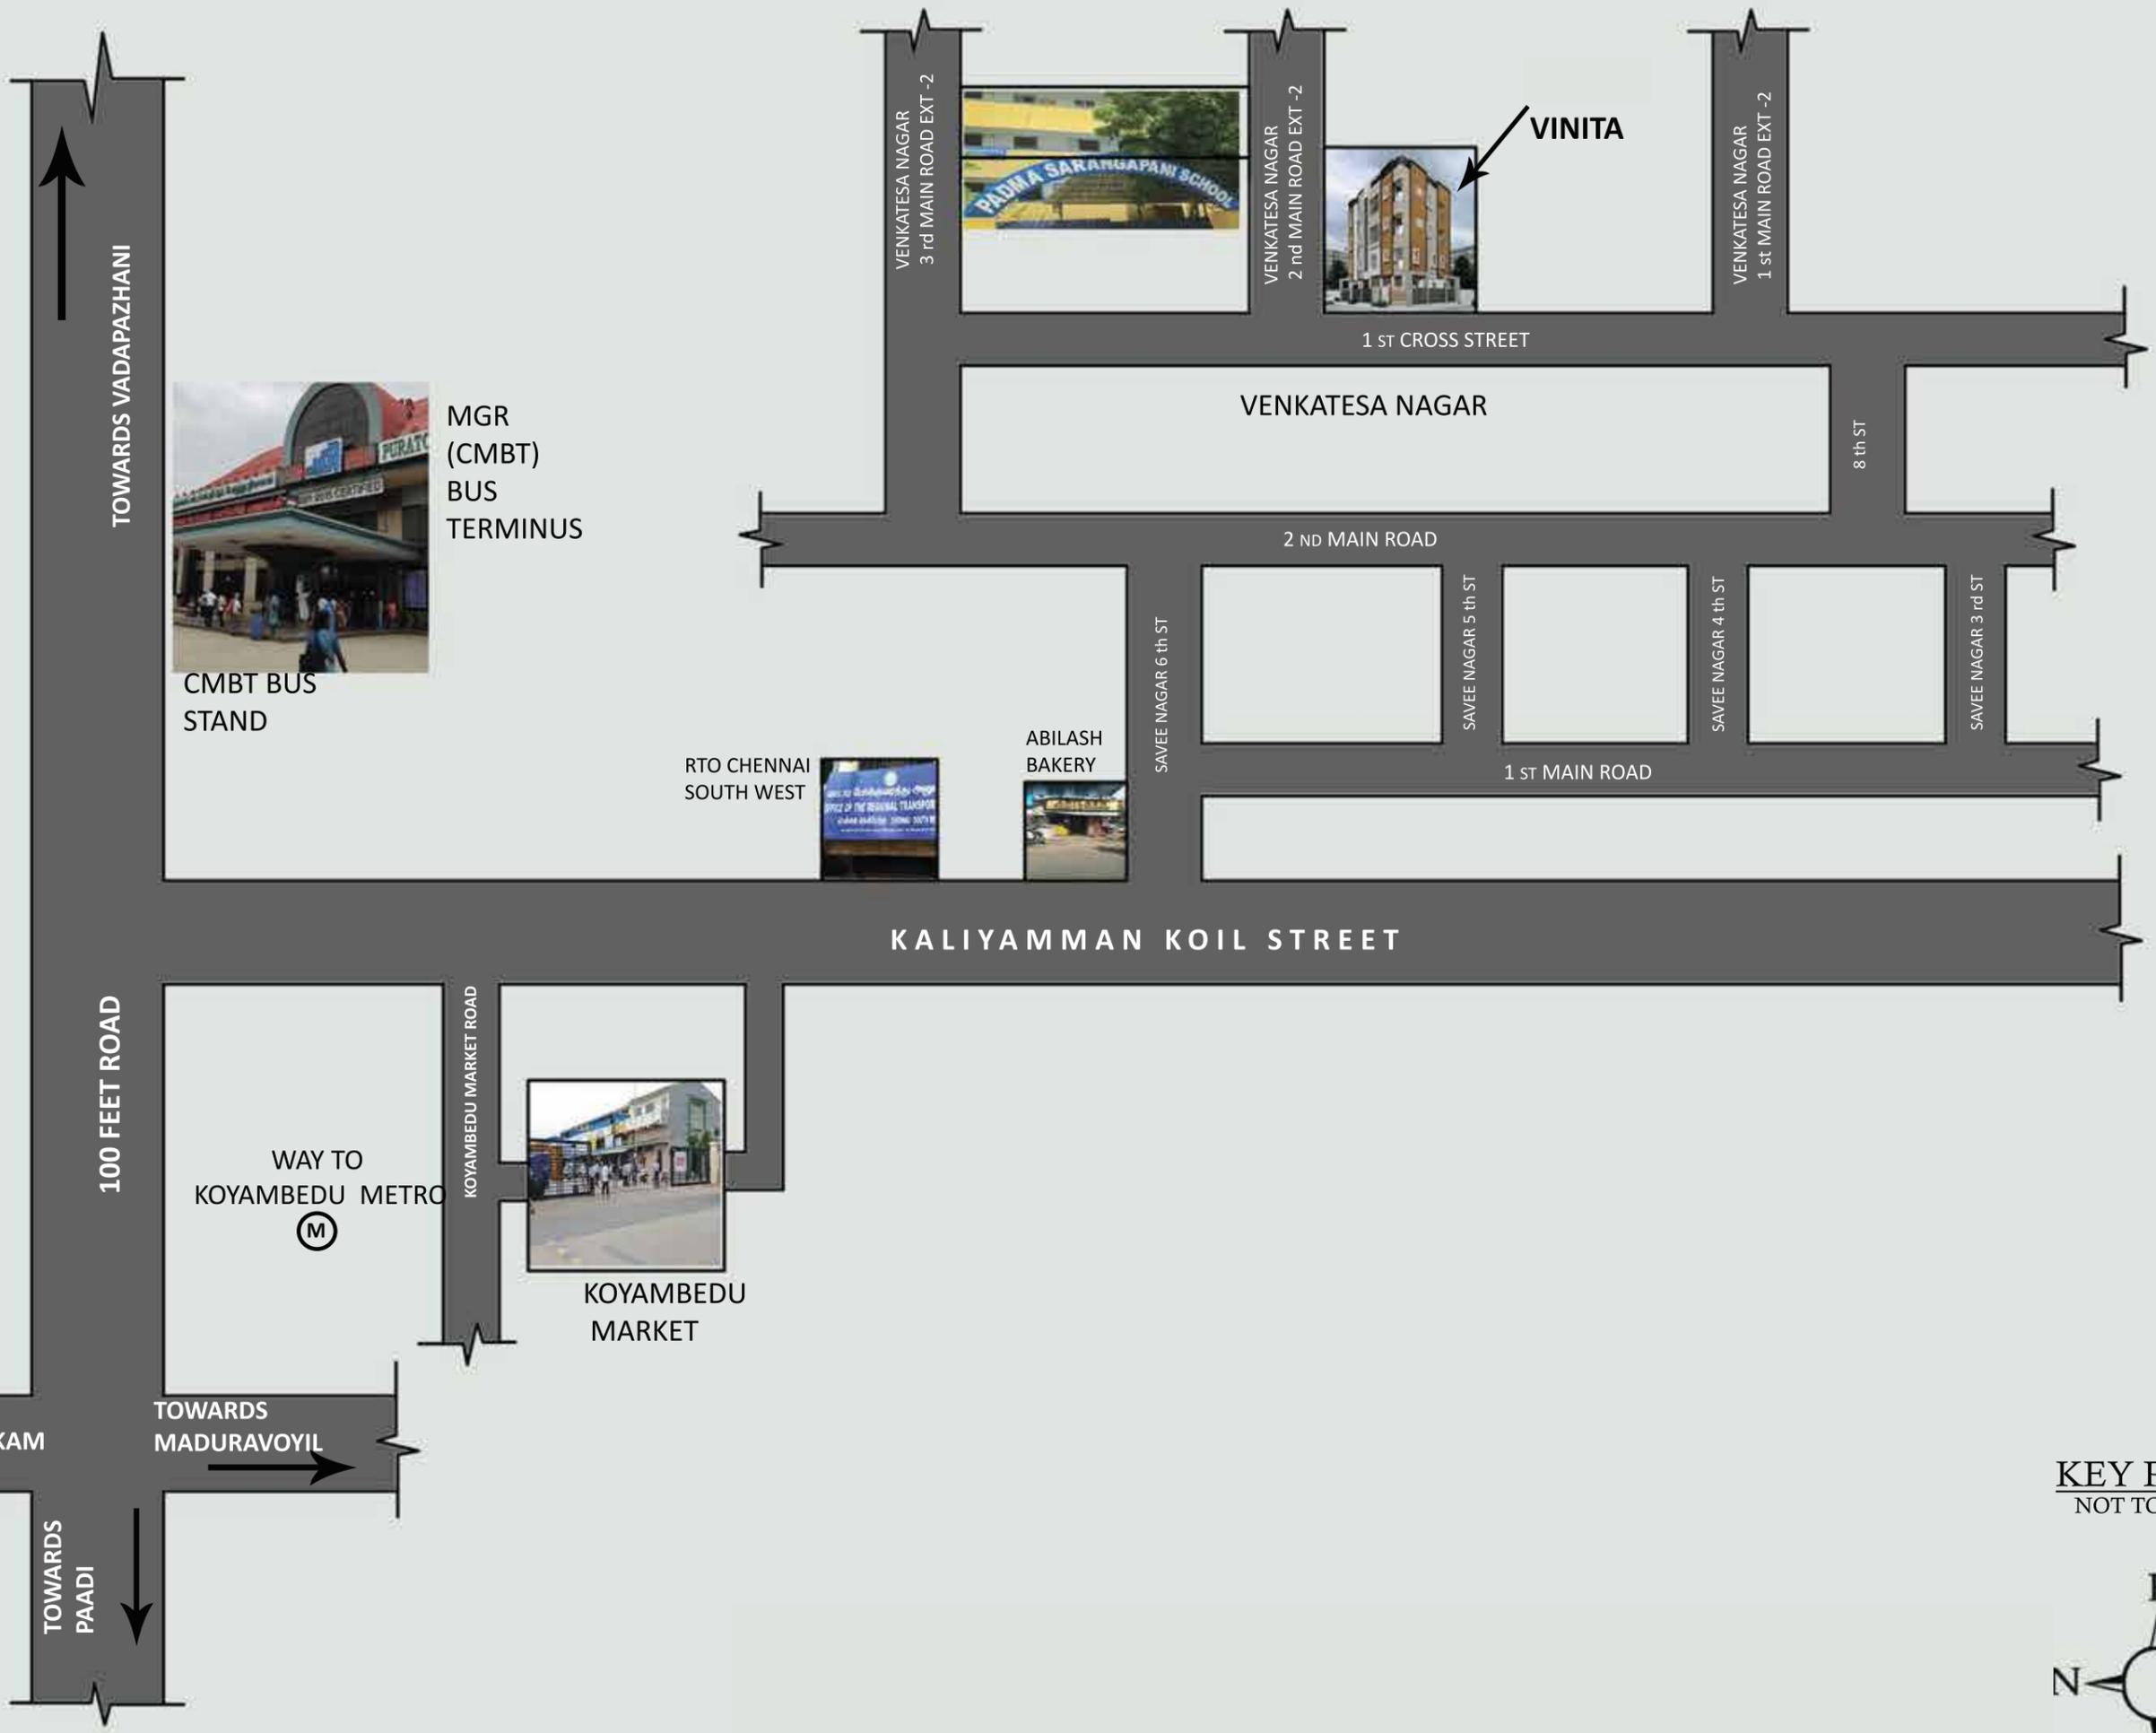

**KEY PLAN**  
NOT TO SCALE

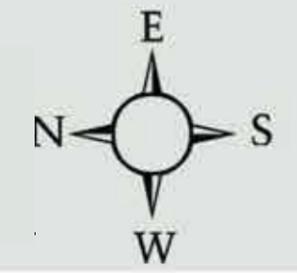

**DAY VIEW**




**NIGHT VIEW**



**VINITA**

**VENKETESA NAGAR EXT-2, 2nd MAIN ROAD**

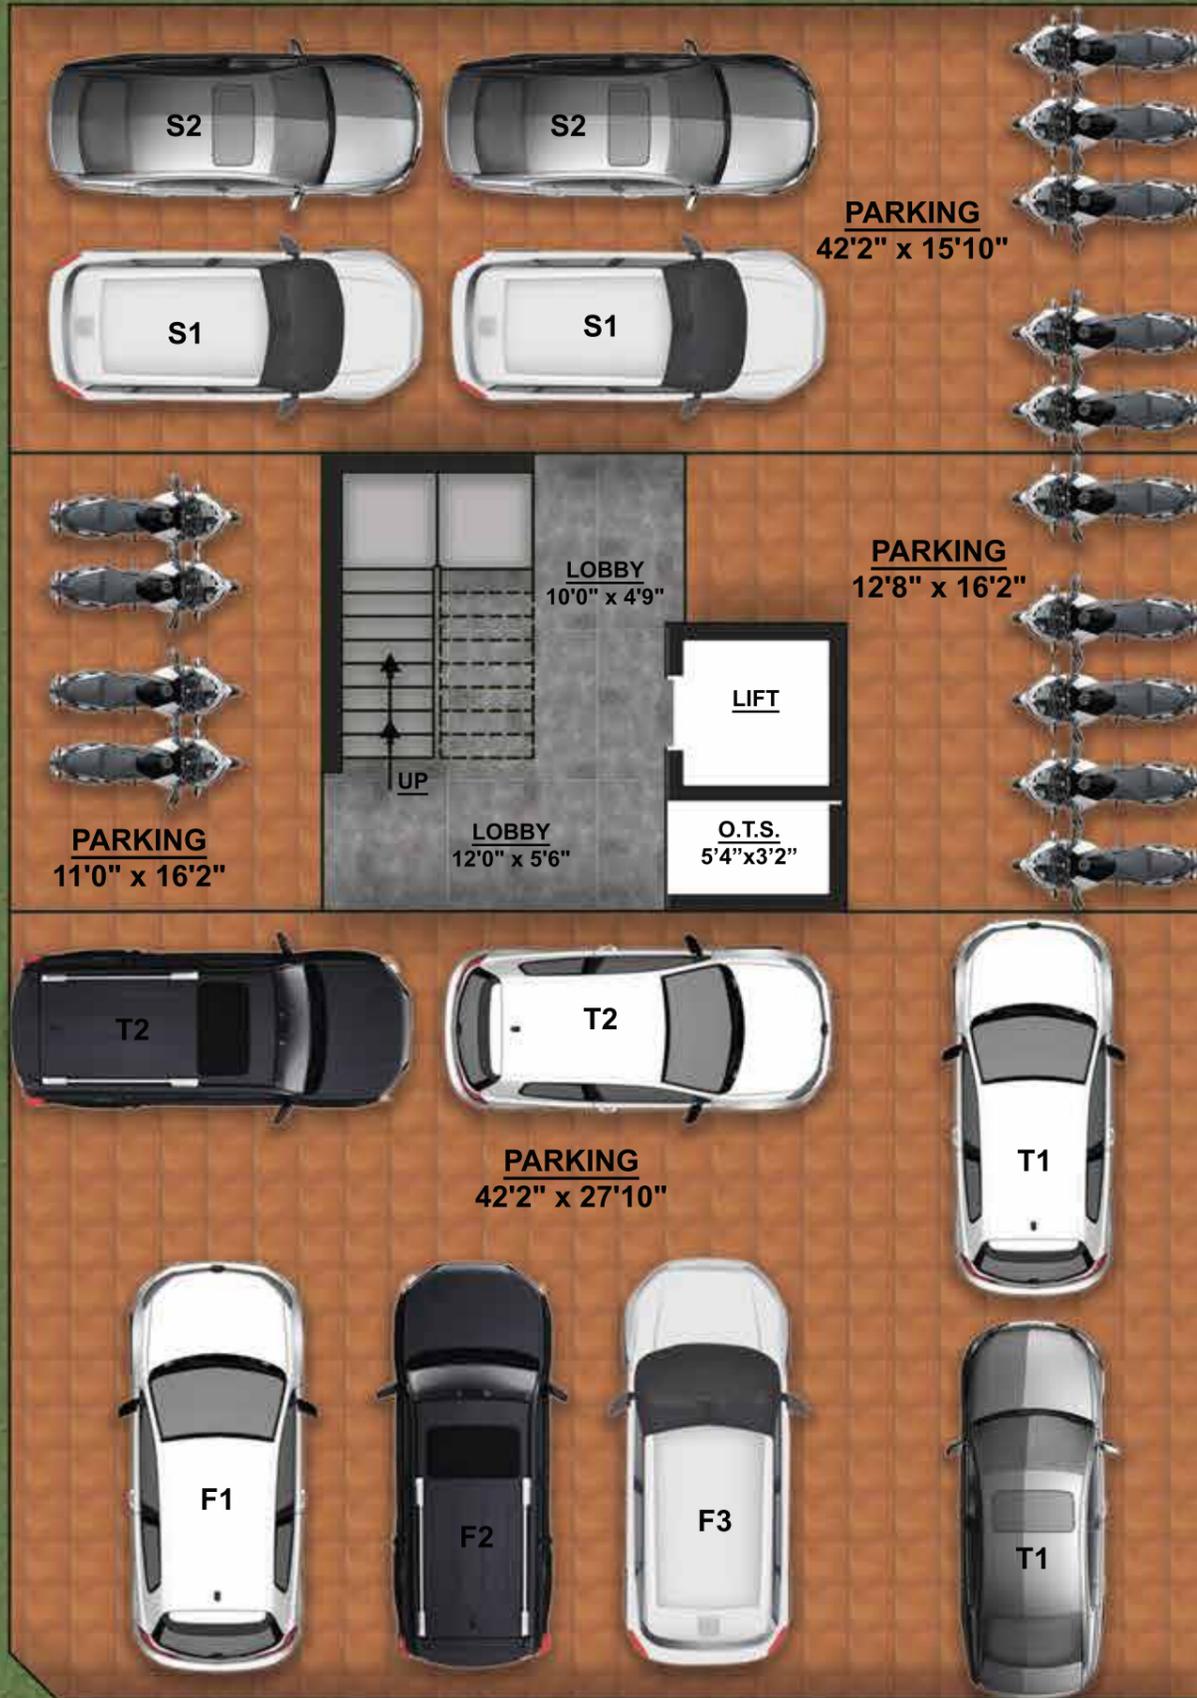

**VENKETESA NAGAR 1st CROSS STREET**

**STILT FLOOR PLAN**



# VINITA



**FIRST FLOOR PLAN**




# VINITA



**TYPICAL FLOOR PLAN**  
**SECOND AND THIRD FLOOR PLAN**



**VINITA**

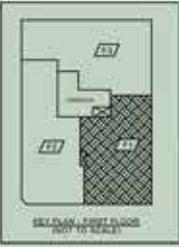

**ENTRY FROM  
CORRIDOR**

**KITCHEN**  
9'0" x 7'0"

**UTILITY**  
3'4" x 7'0"

**LIVING/ DINING**  
19'6" x 10'6"

**F1**  
910 Sq.ft

**BALCONY**  
10'6" x 3'0"

**TOILET**  
5'6" x 4'6"


**TOILET**  
7'2" x 4'6"

**BEDROOM 2**  
10'0" x 11'6"

**M.BEDROOM**  
10'6" x 11'6"




**VINITA**

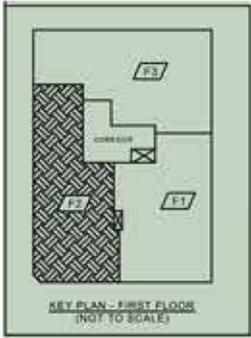

**UNIT FLOOR PLAN- F2**


VINITA

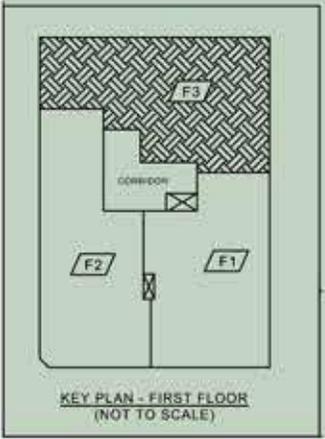

UNIT FLOOR PLAN- F3

VINITA

ENTRY FROM  
CORRIDOR

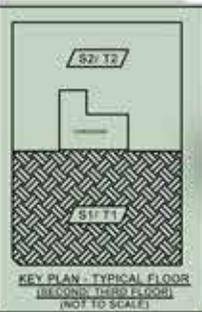

UNIT FLOOR PLAN- S1/T1



# VINITA



**UNIT FLOOR PLAN- S2/T2**

